


Plan

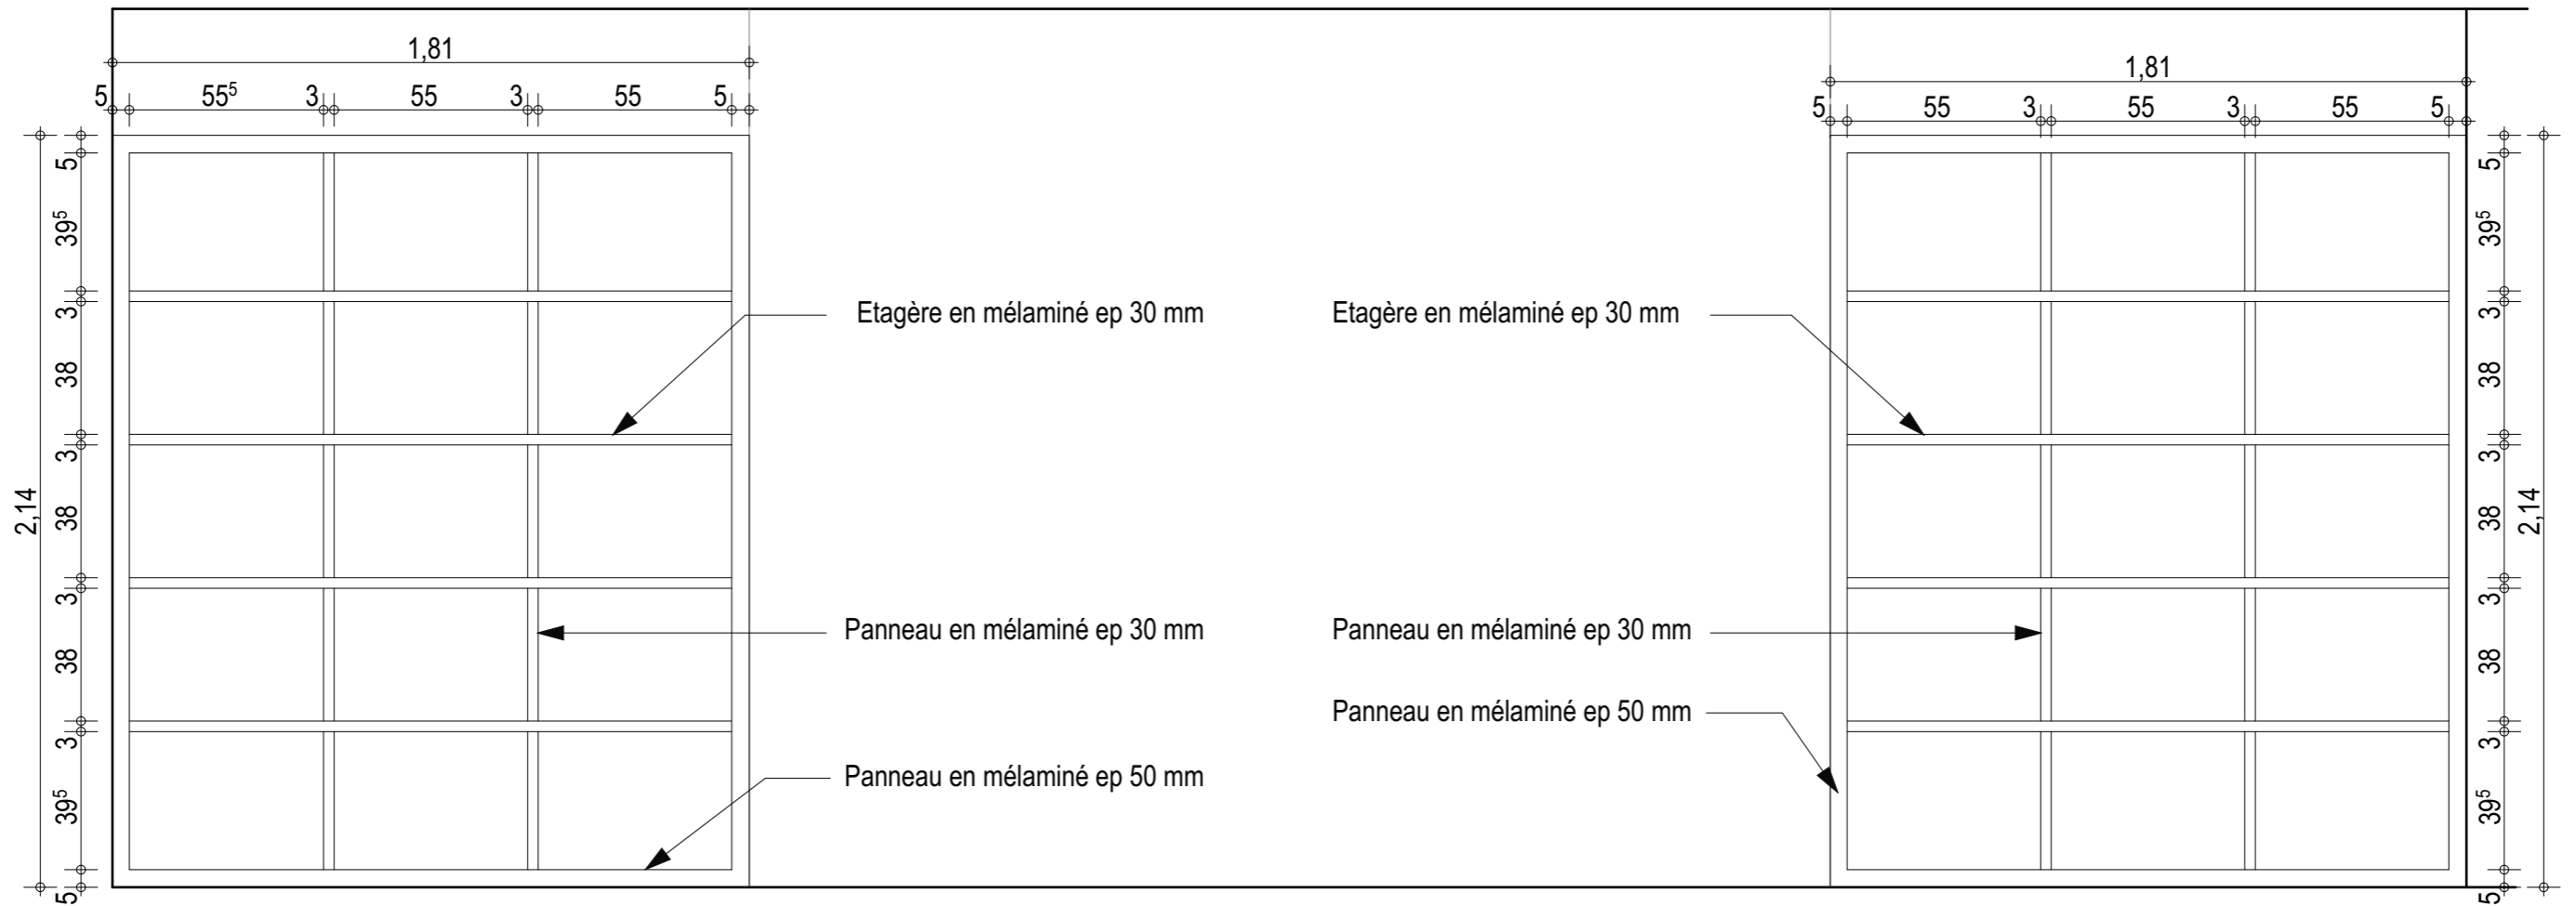

Elévation